
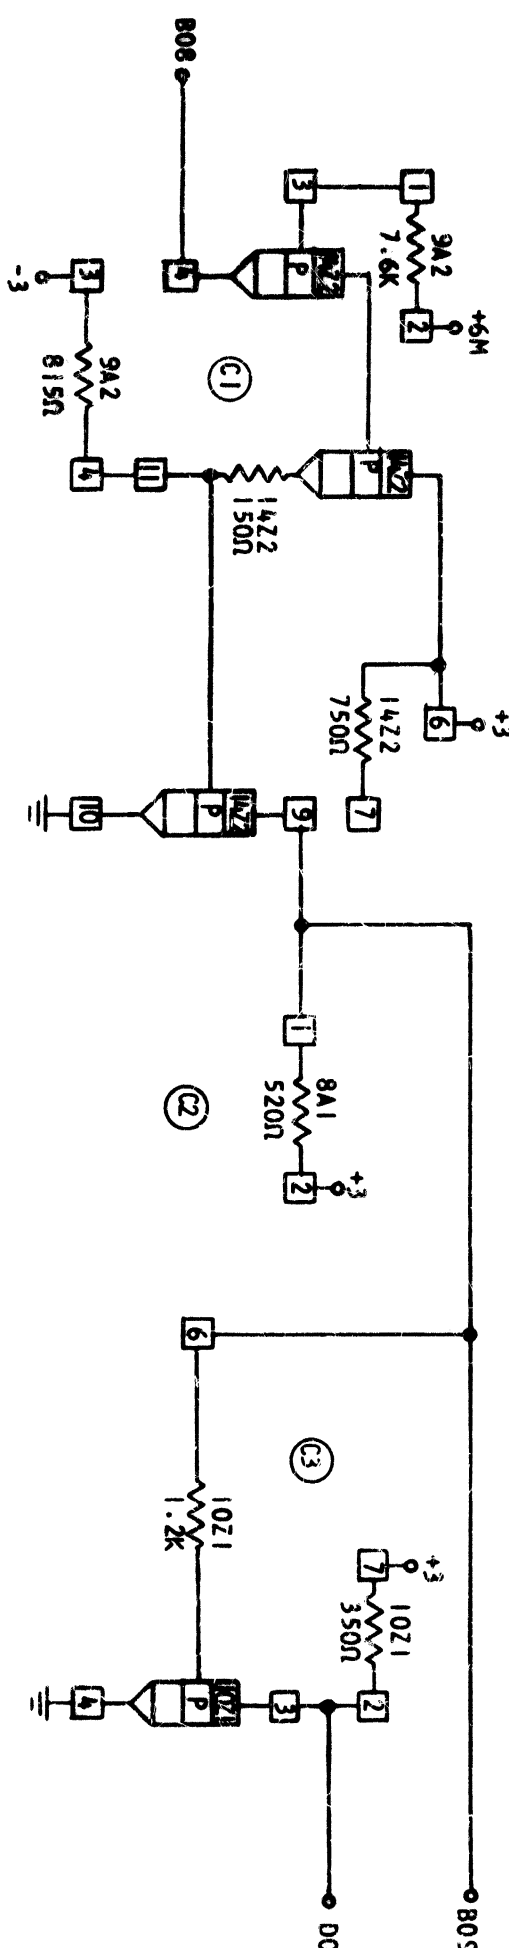
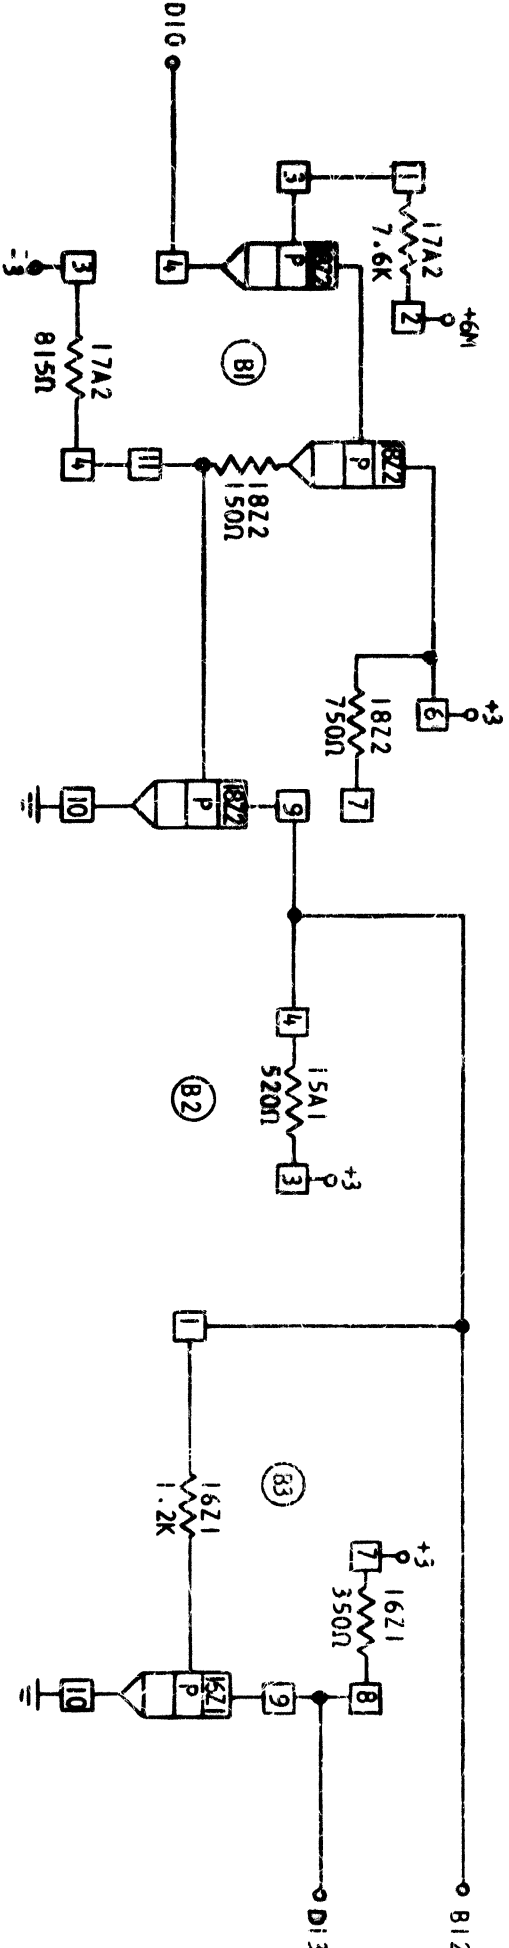


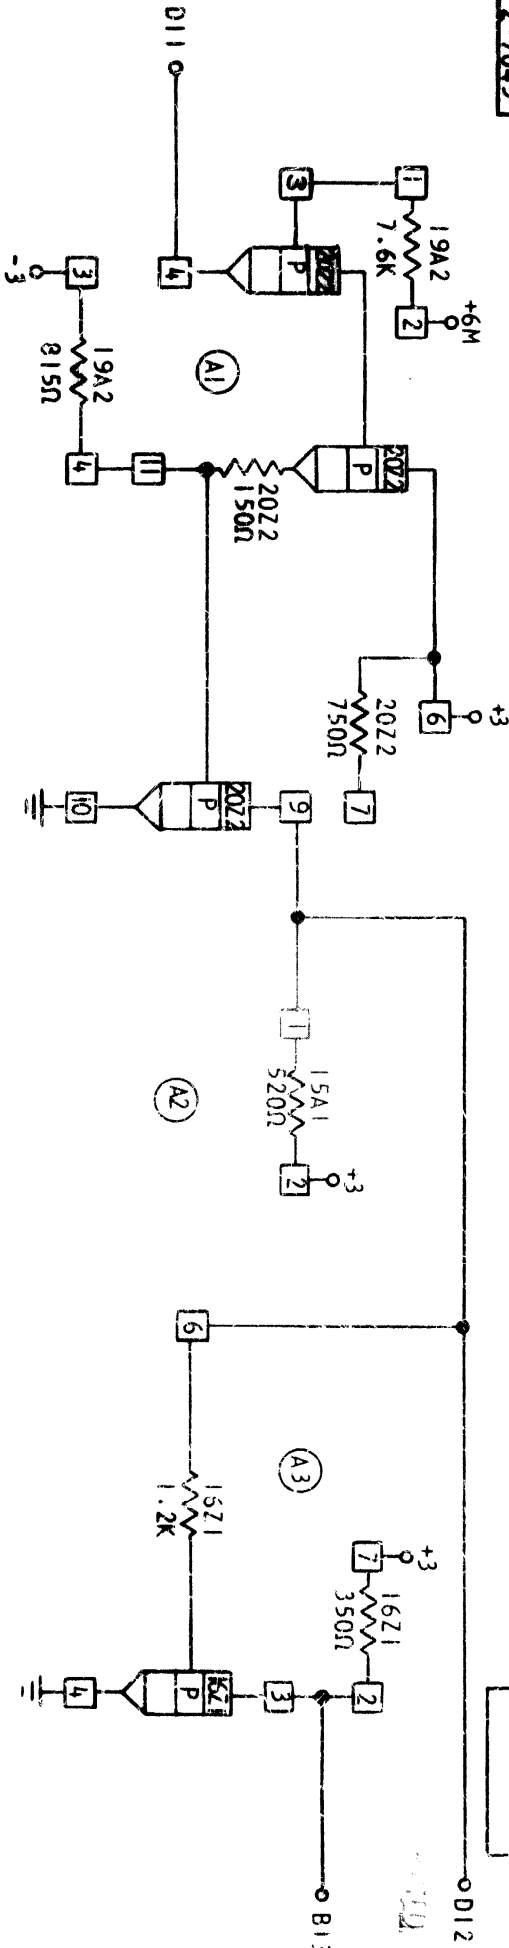

DATE	CHANGE NO.	APPROVAL	DATE	CHANGE NO.	APPROVAL	DEVELOPMENT NO.
6-25-66	DEV 3830					
12-12-64	DEV 3830					
1-23-65	163385					
12-16-65	163385					