


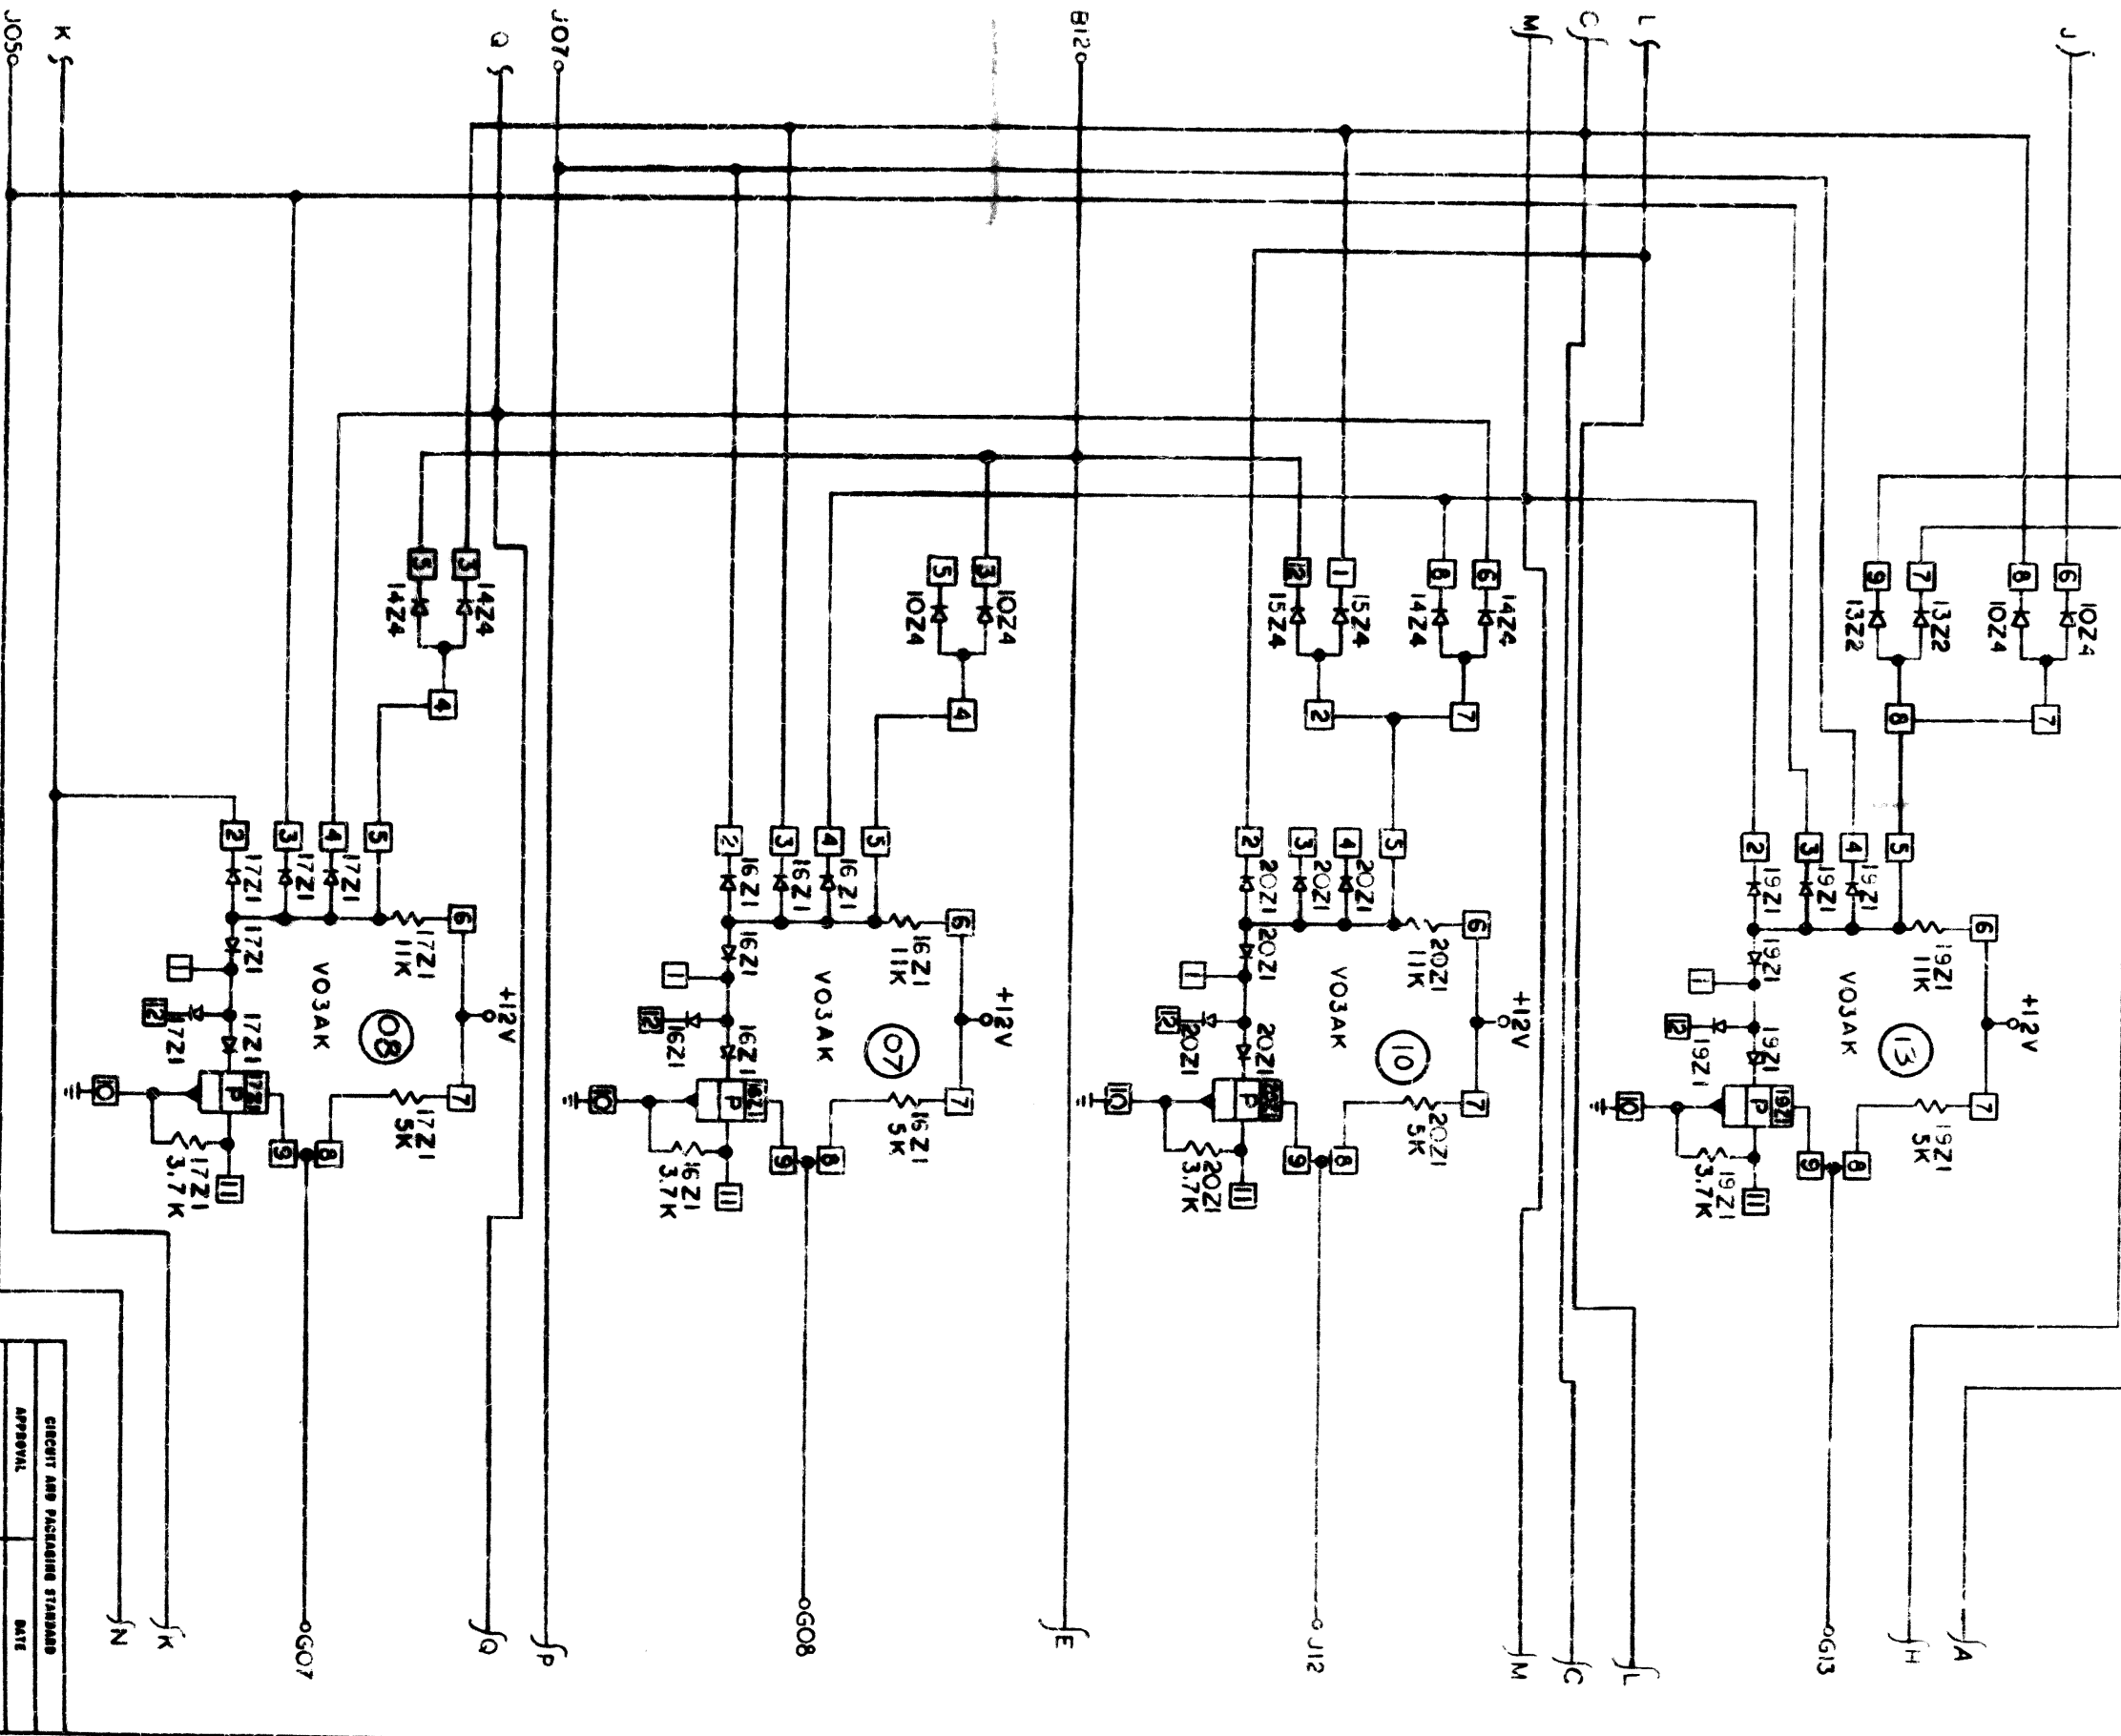

CIRCUIT AND PACKAGING STANDARD	
APPROVAL	DATE

CHANGE NO.	APPROVAL	DEVELOPMENT NO.

REVISIONS	DATE	CHANGE NO.	APPROVAL	DATE	CHANGE NO.	APPROVAL	DEVELOPMENT NO.
1	8-7-64	3173					
2	12-1-64	3173					
3	12-1-64	3173					
