


RESTRICTED

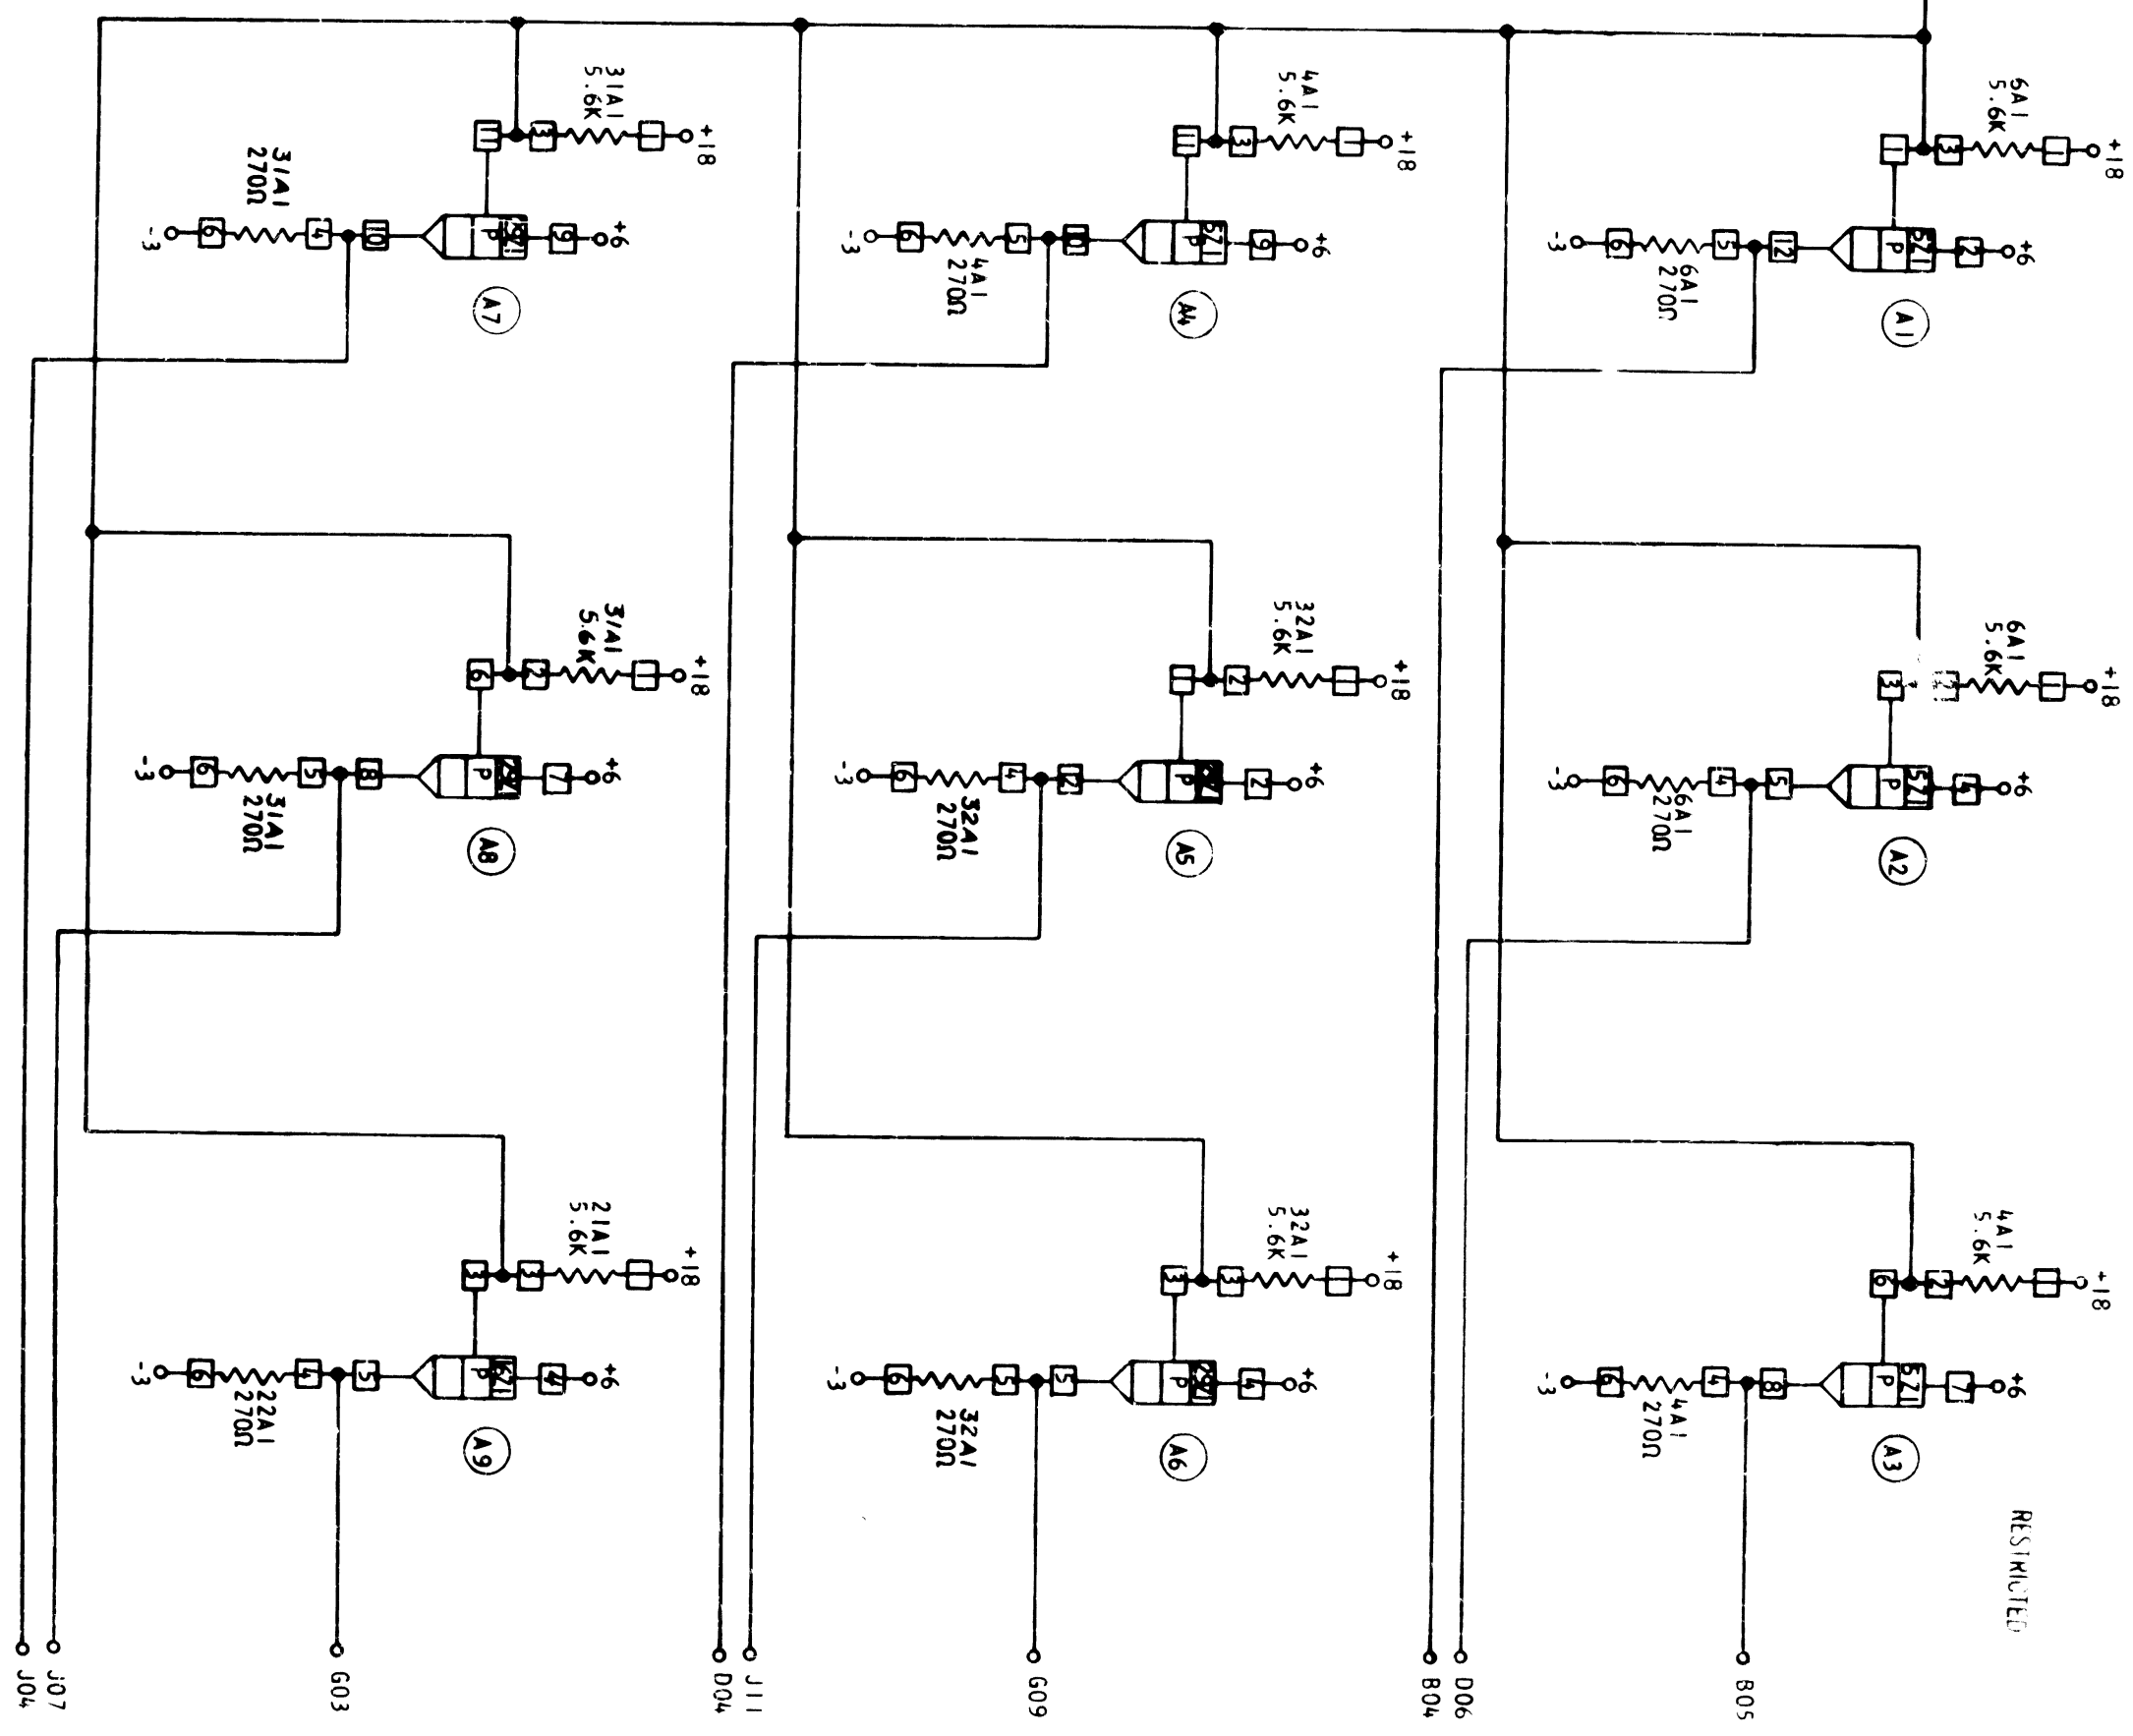

REVISIONS				DATE				CHANGE NO.				APPROVAL				DATE				CHANGE NO.				APPROVAL				-----------	--	--	--	------	--	--	--	------------	--	--	--	----------	--	--	--	------	--	--	--	------------	--	--	--	----------	--	--	--